


# Wegesperre -Alpha 450-

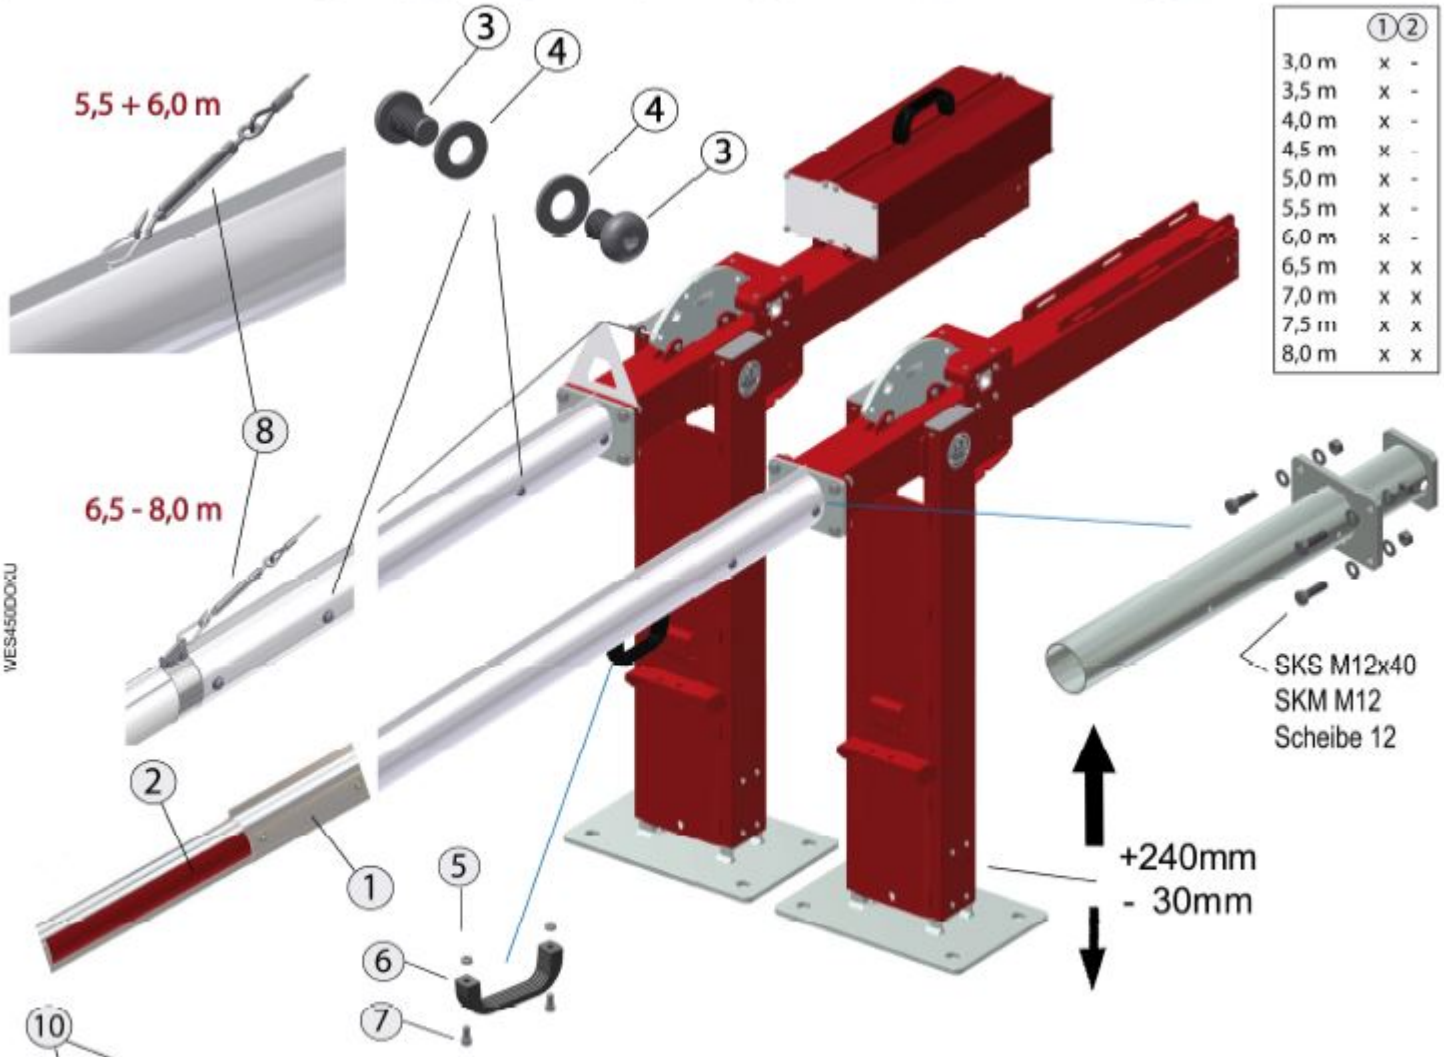

	①	②
3,0 m	x	-
3,5 m	x	-
4,0 m	x	-
4,5 m	x	-
5,0 m	x	-
5,5 m	x	-
6,0 m	x	-
6,5 m	x	x
7,0 m	x	x
7,5 m	x	x
8,0 m	x	x

